

1

2

3









4





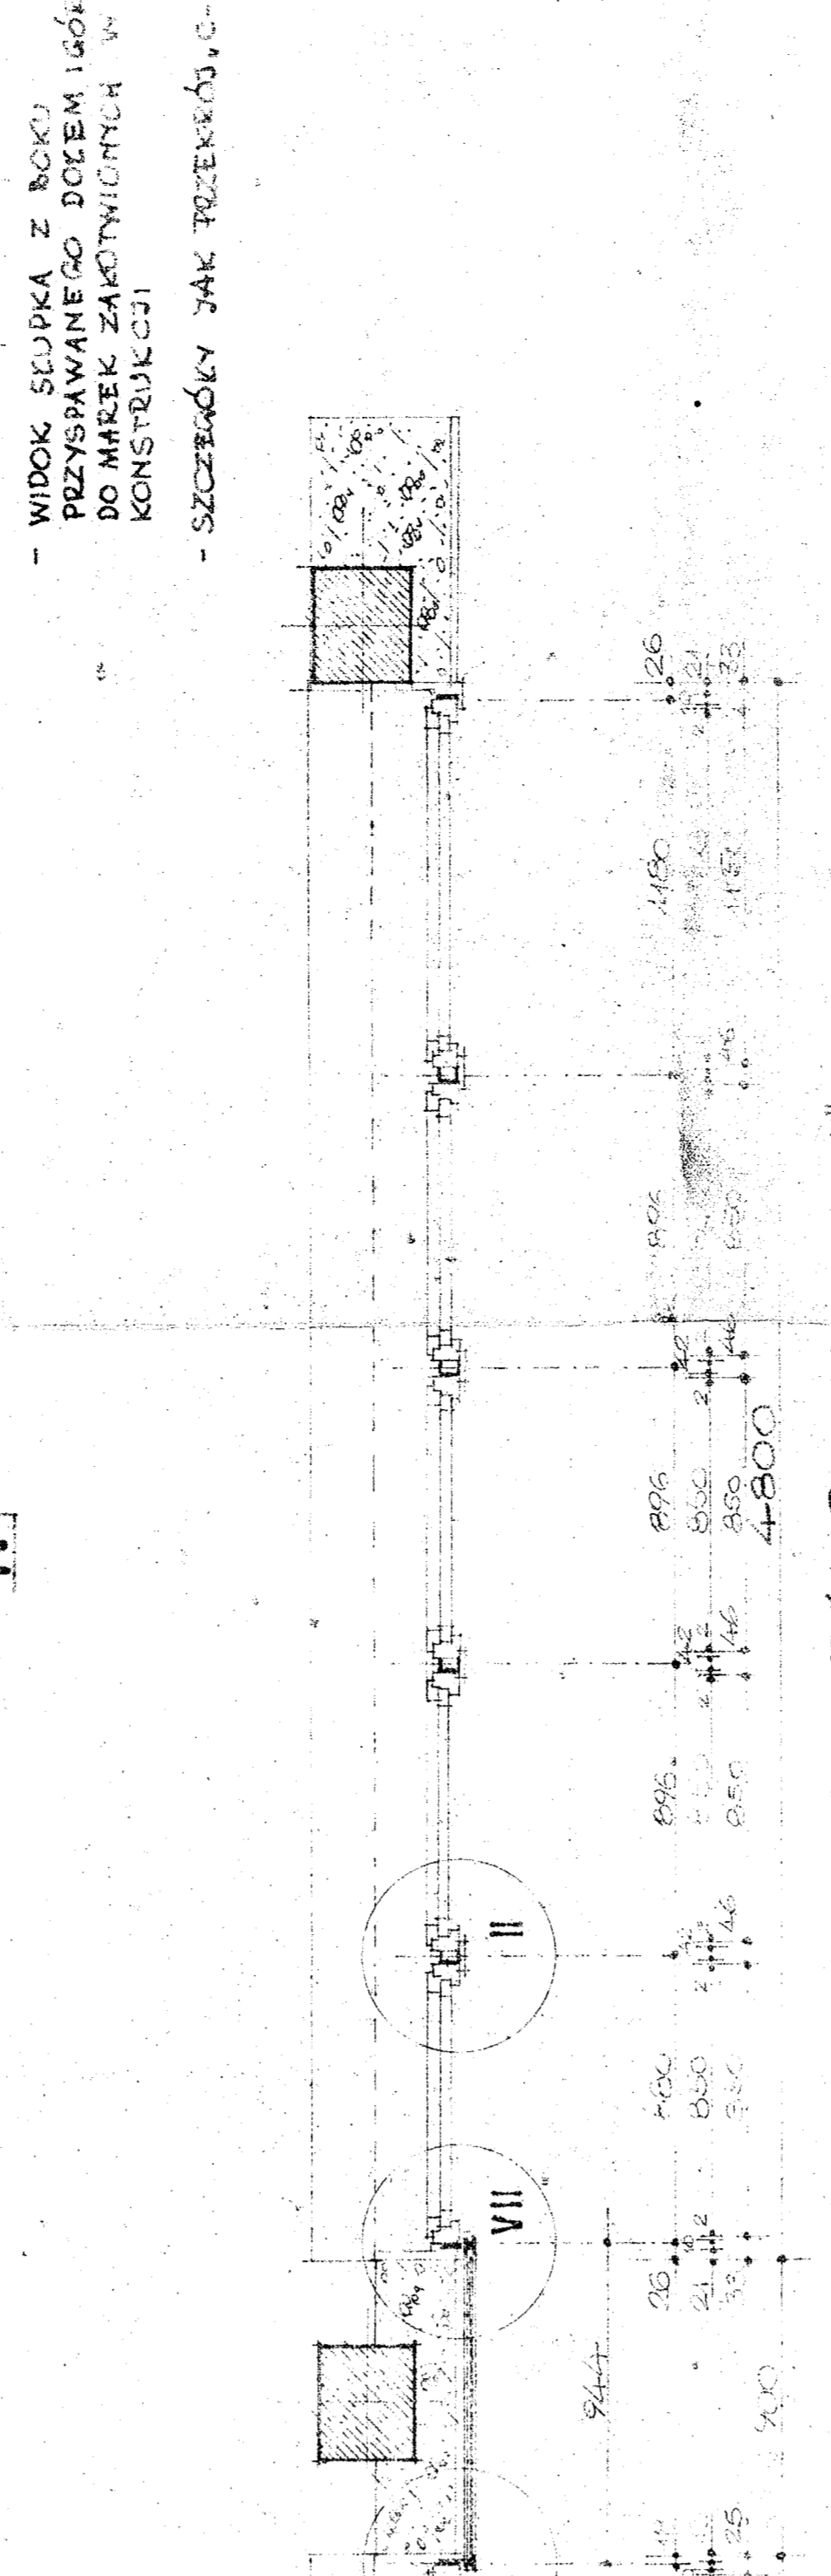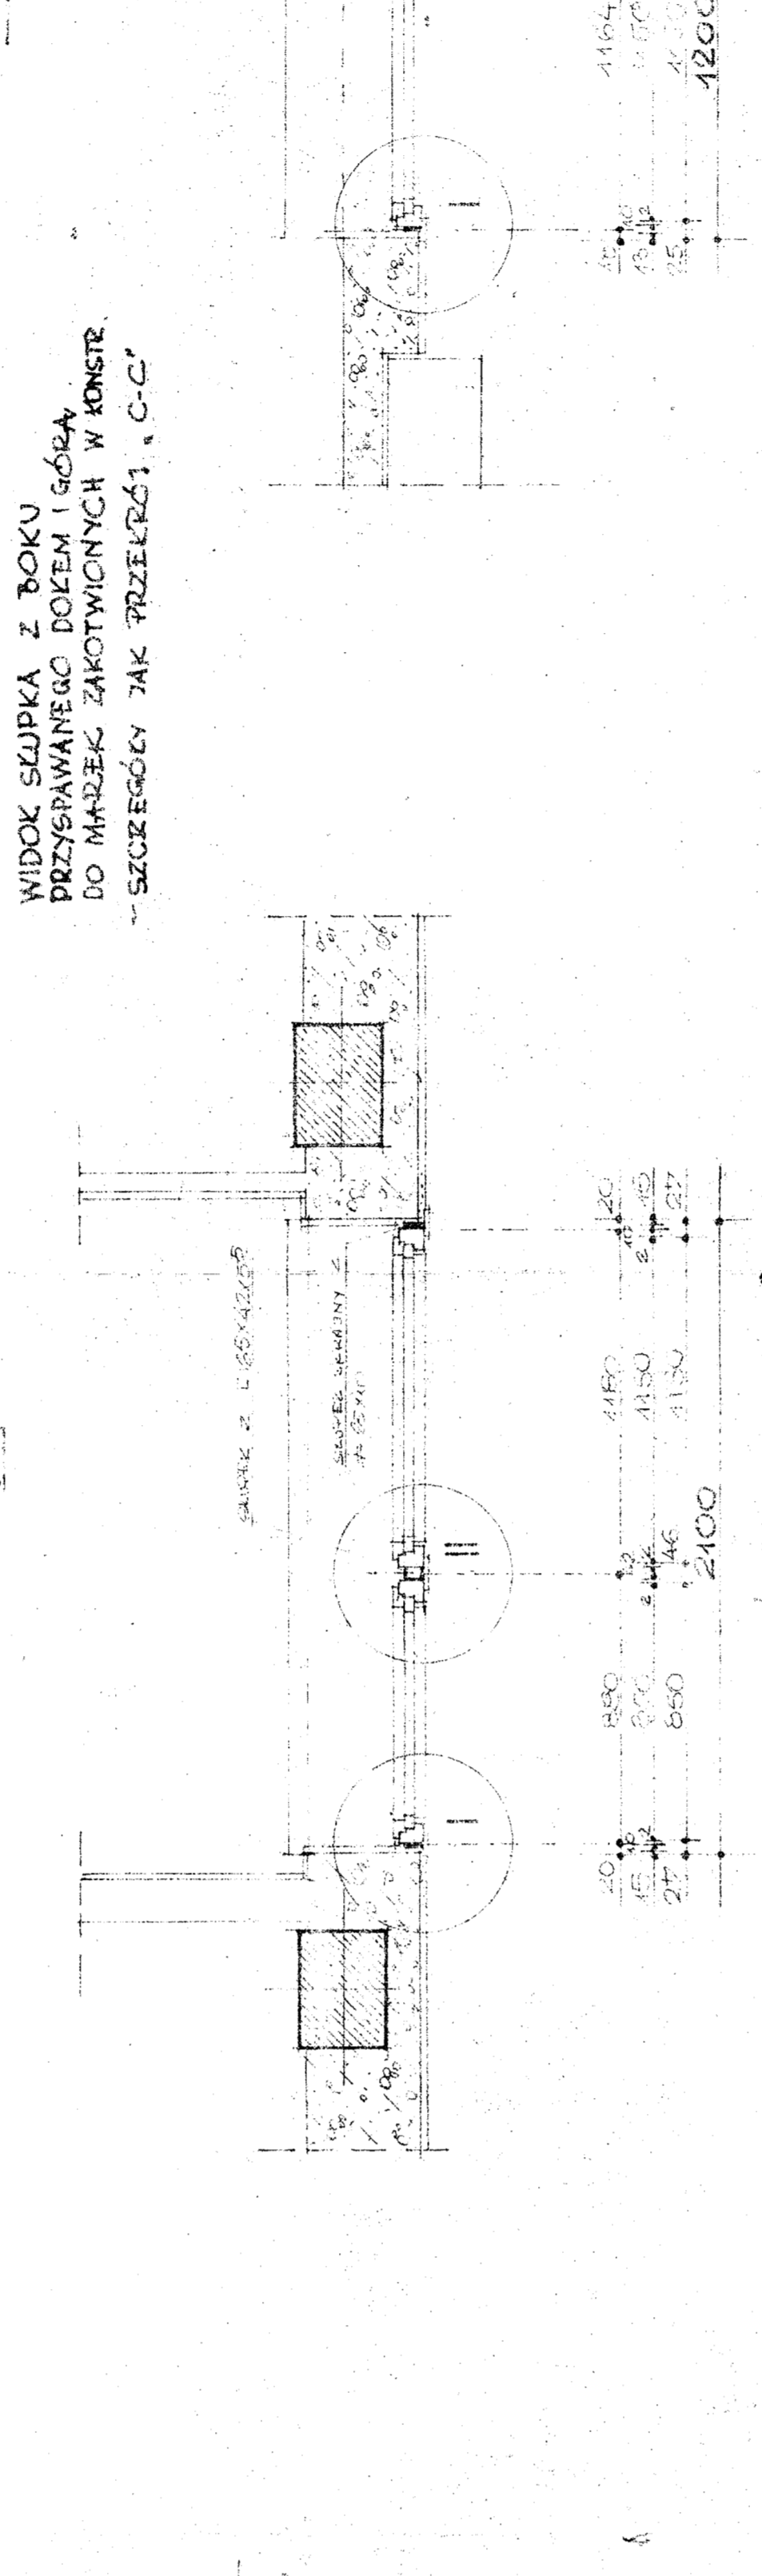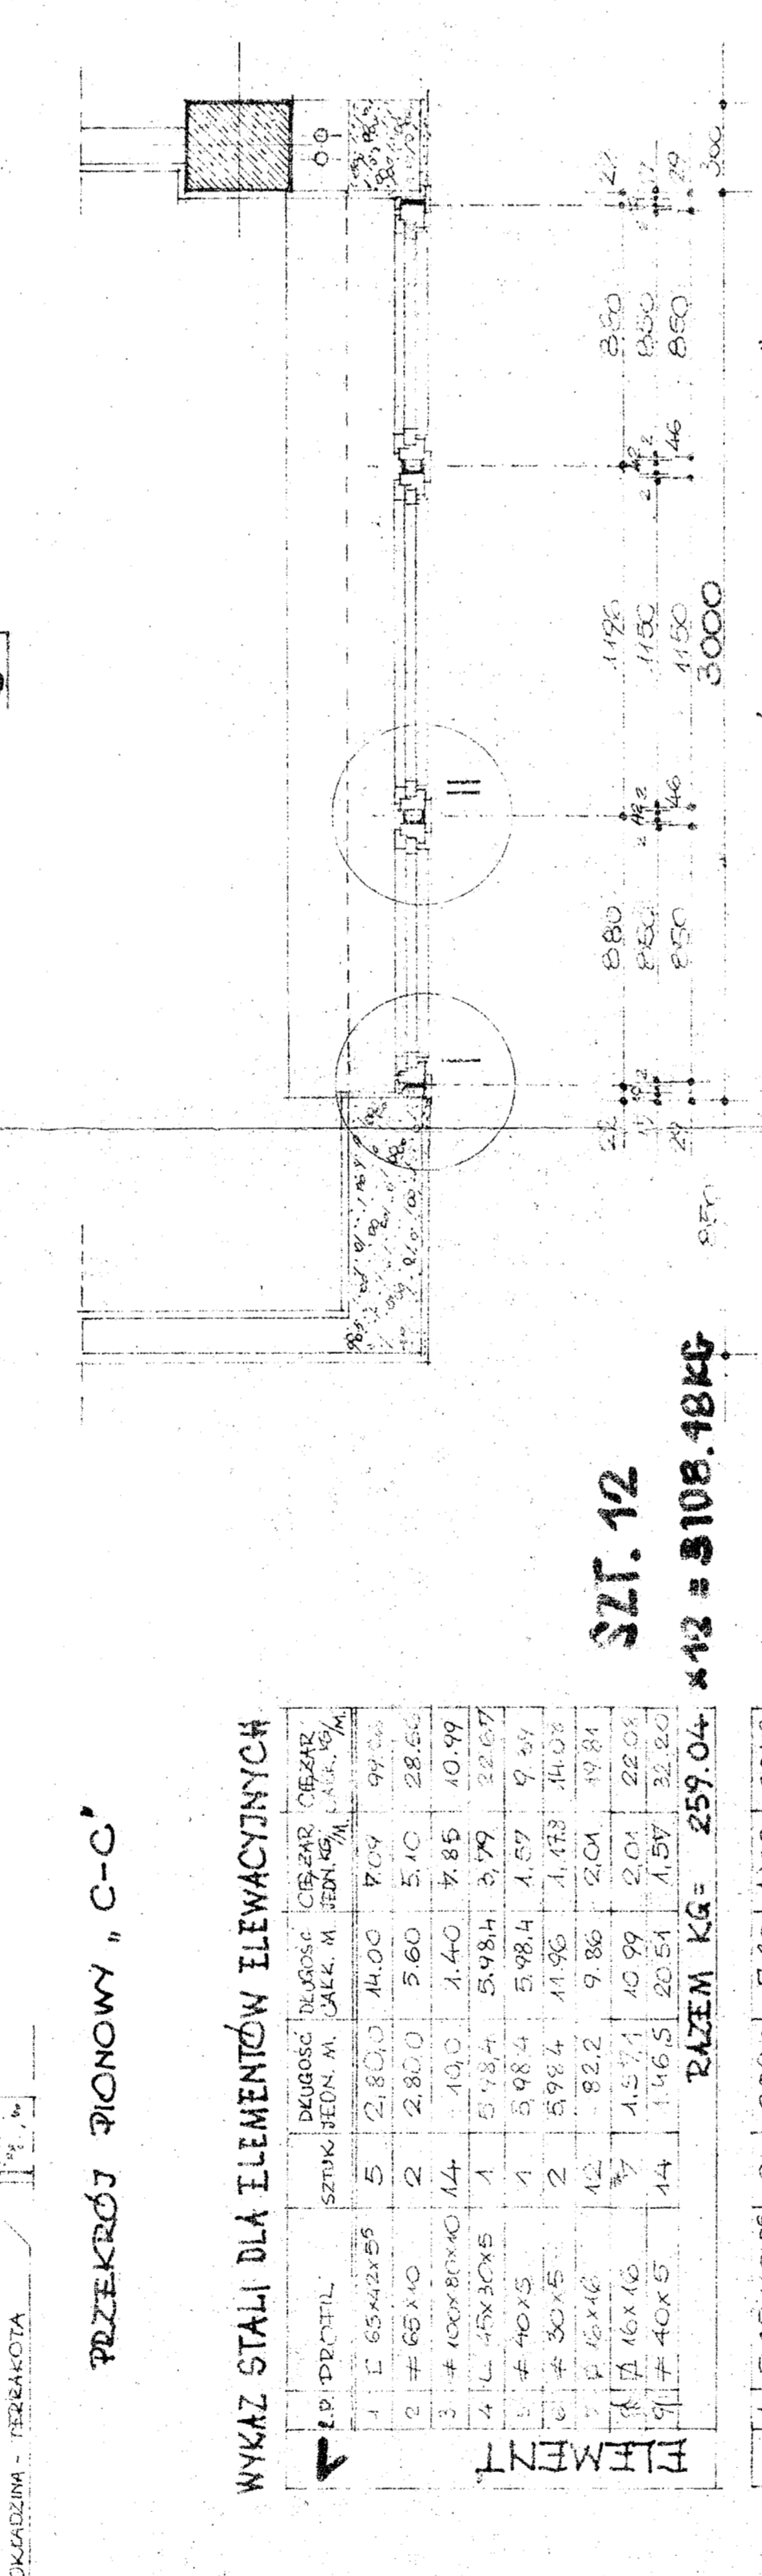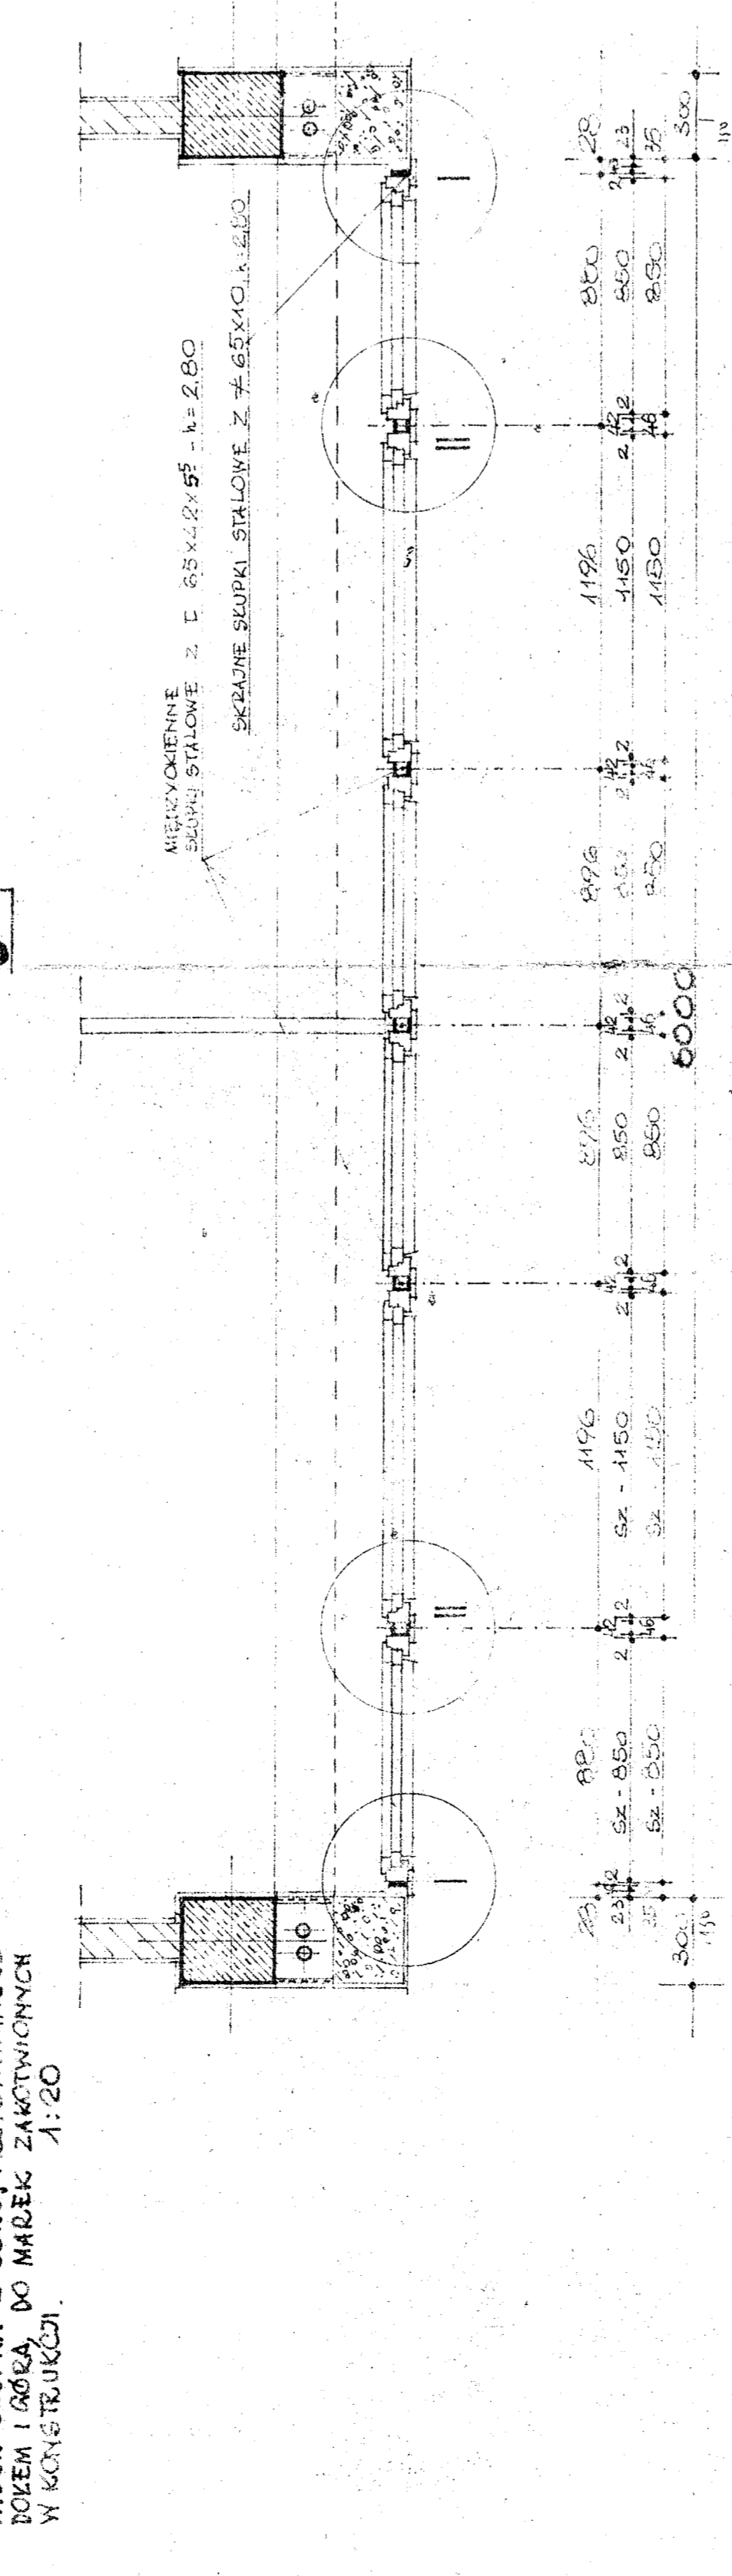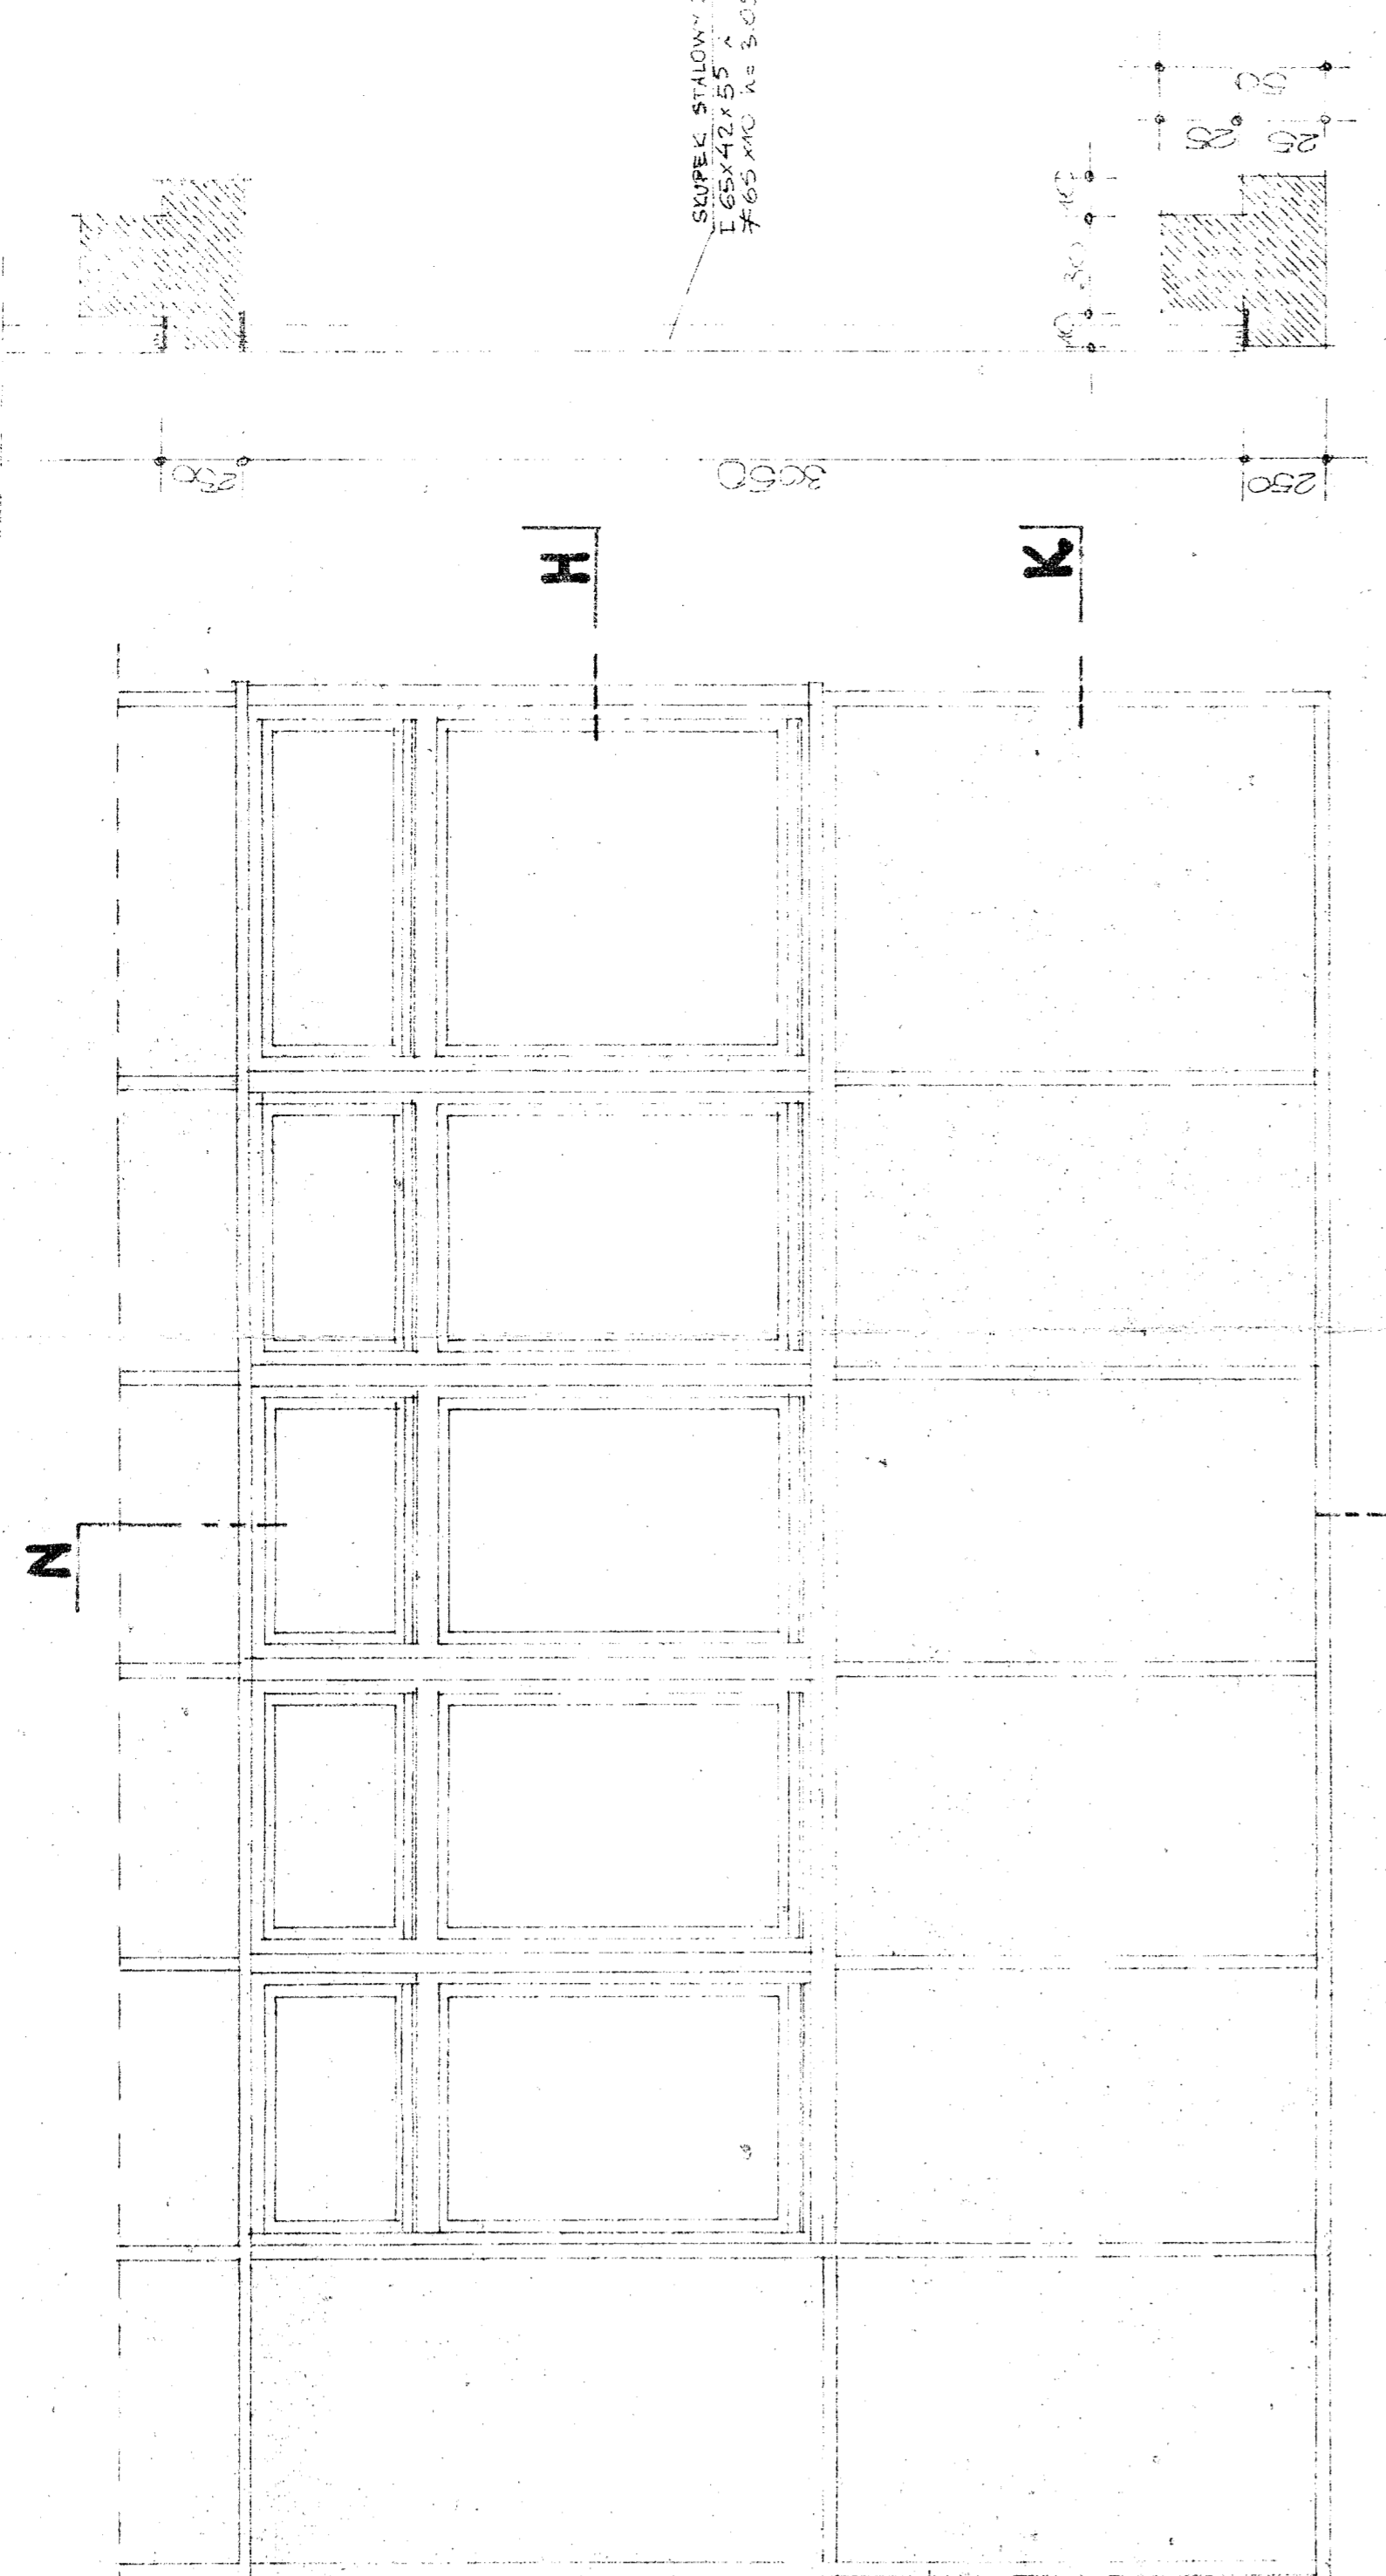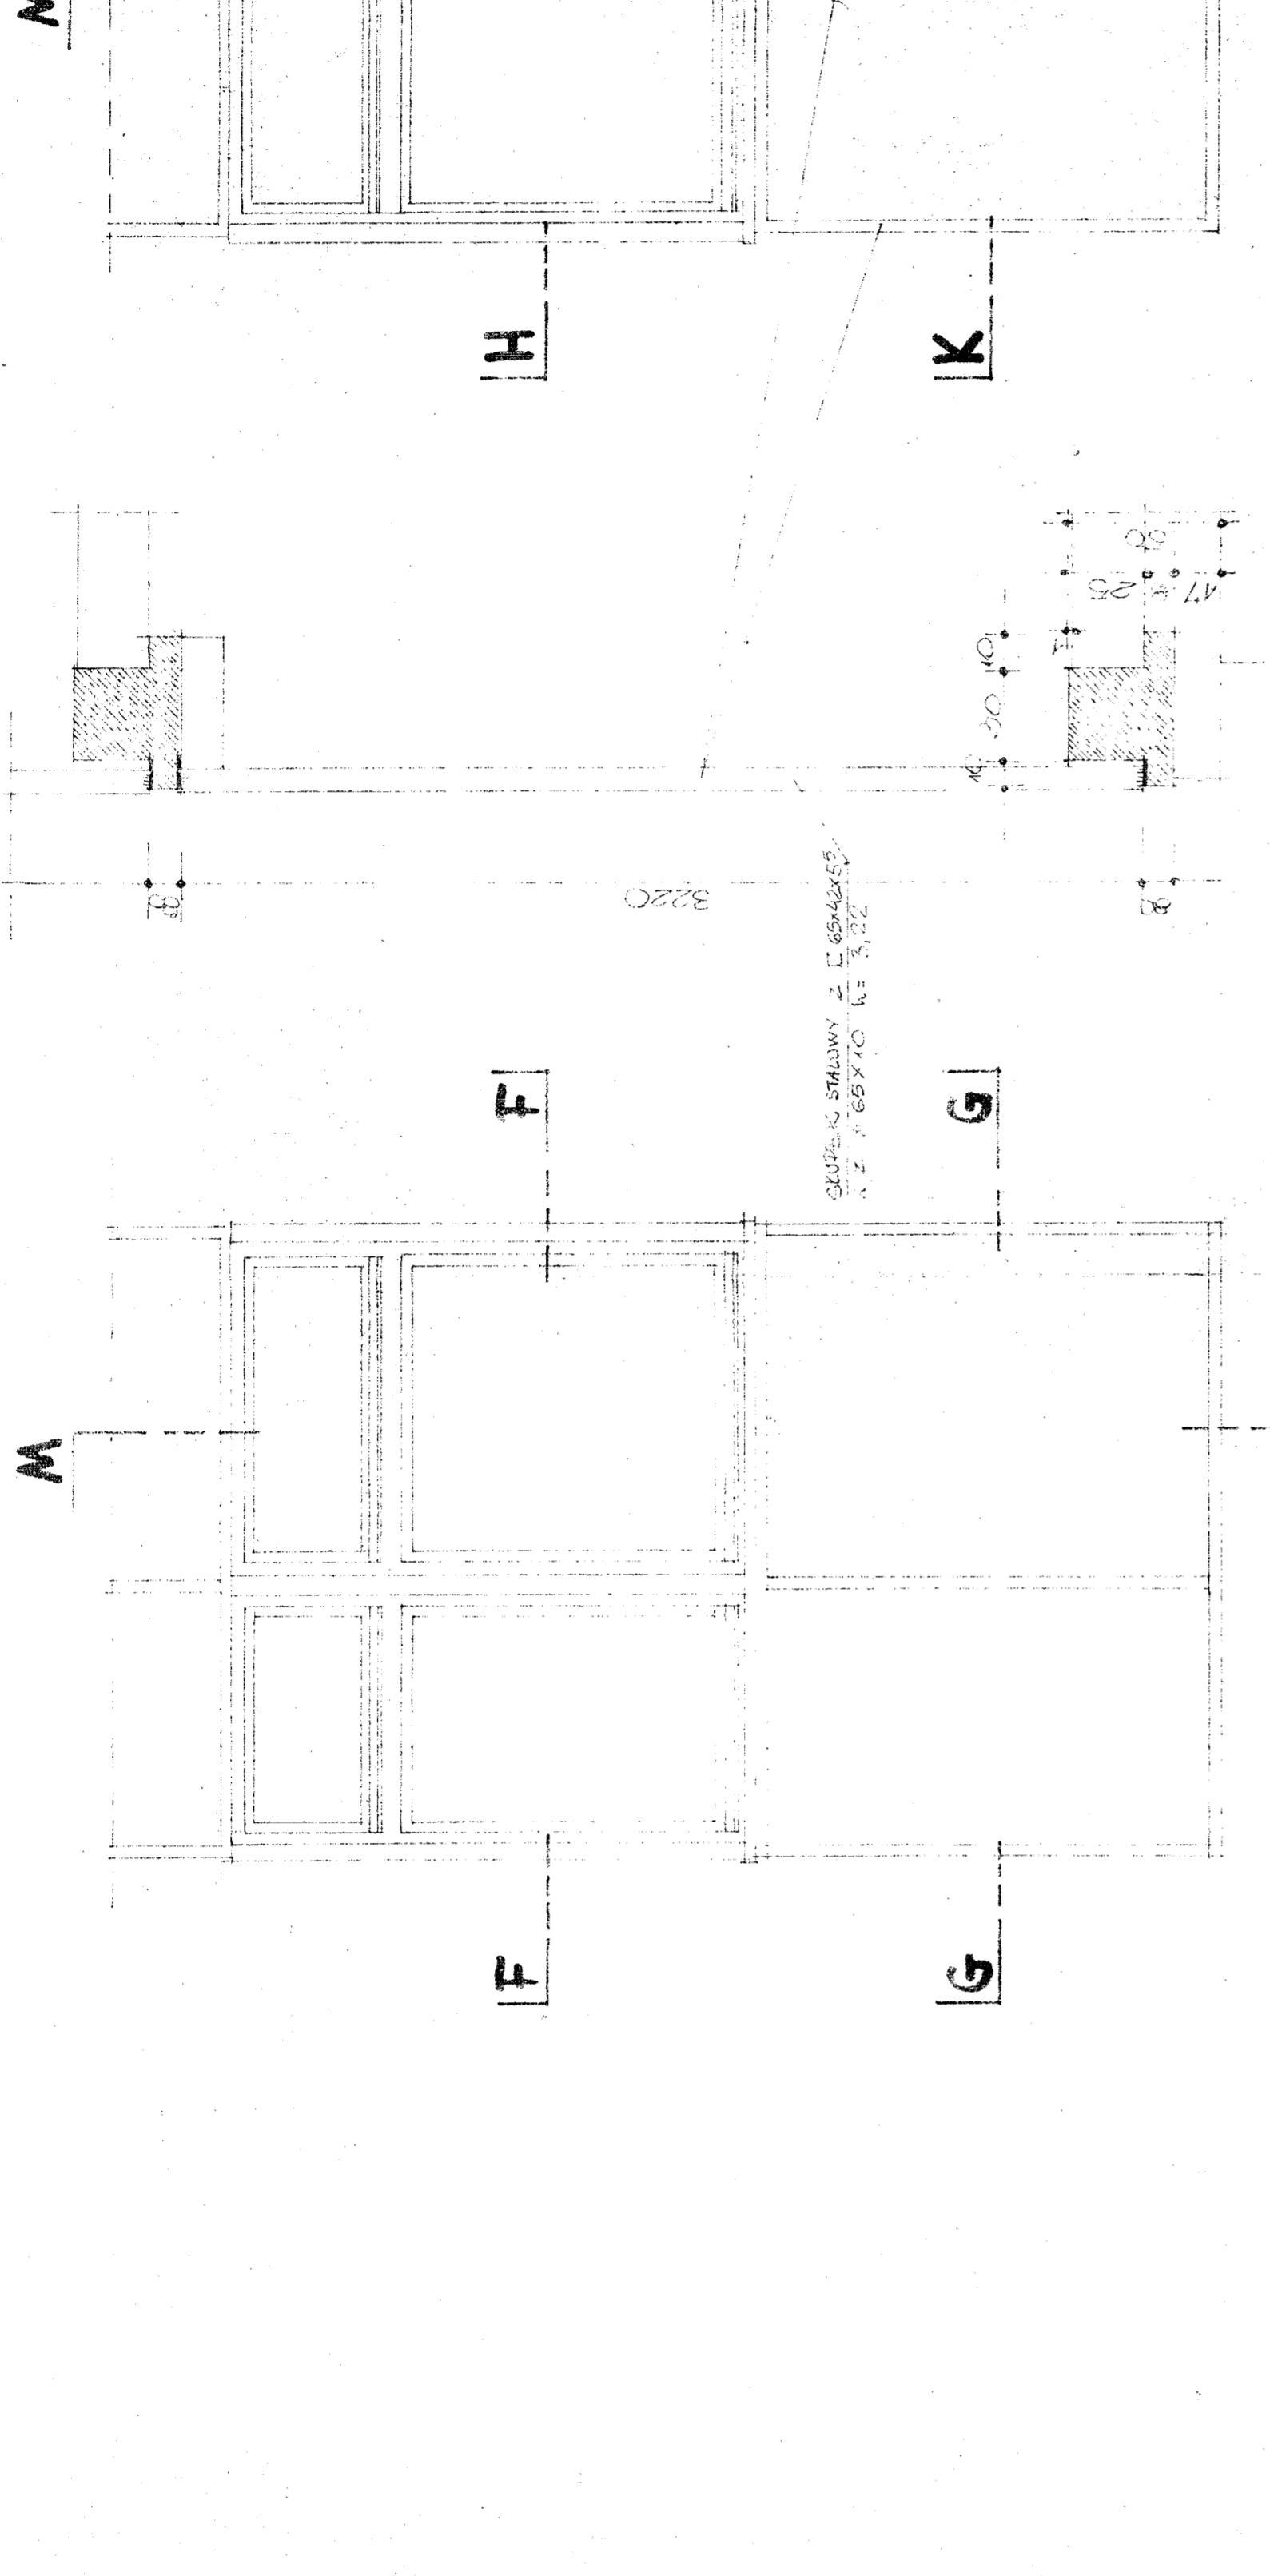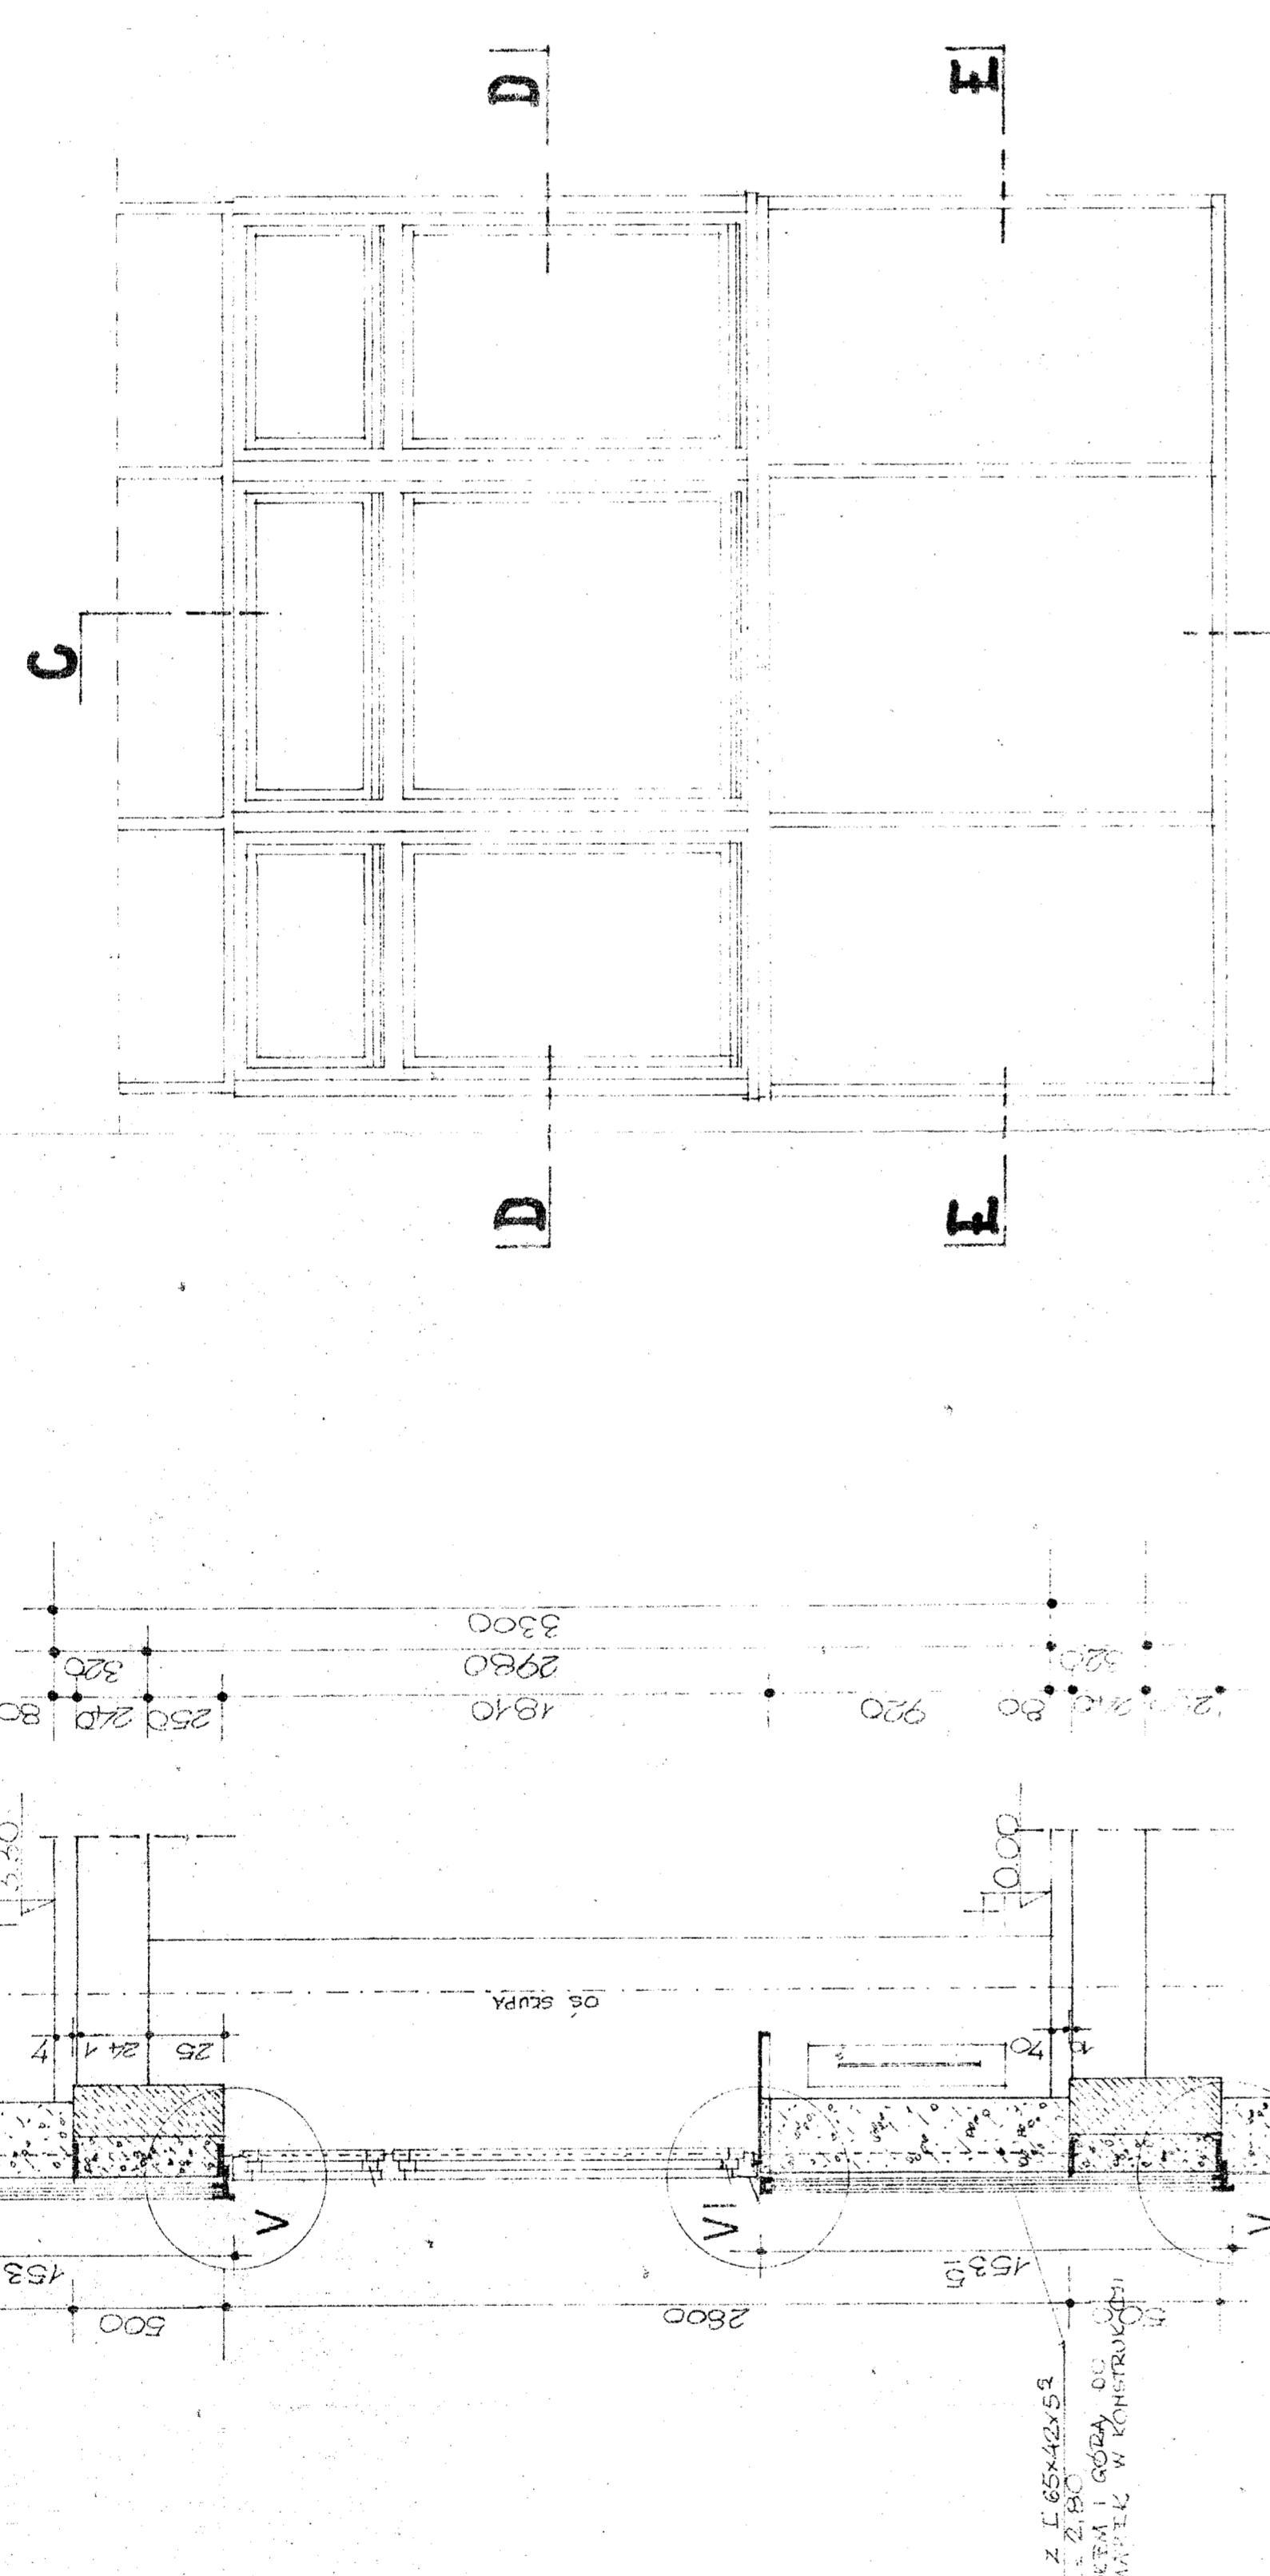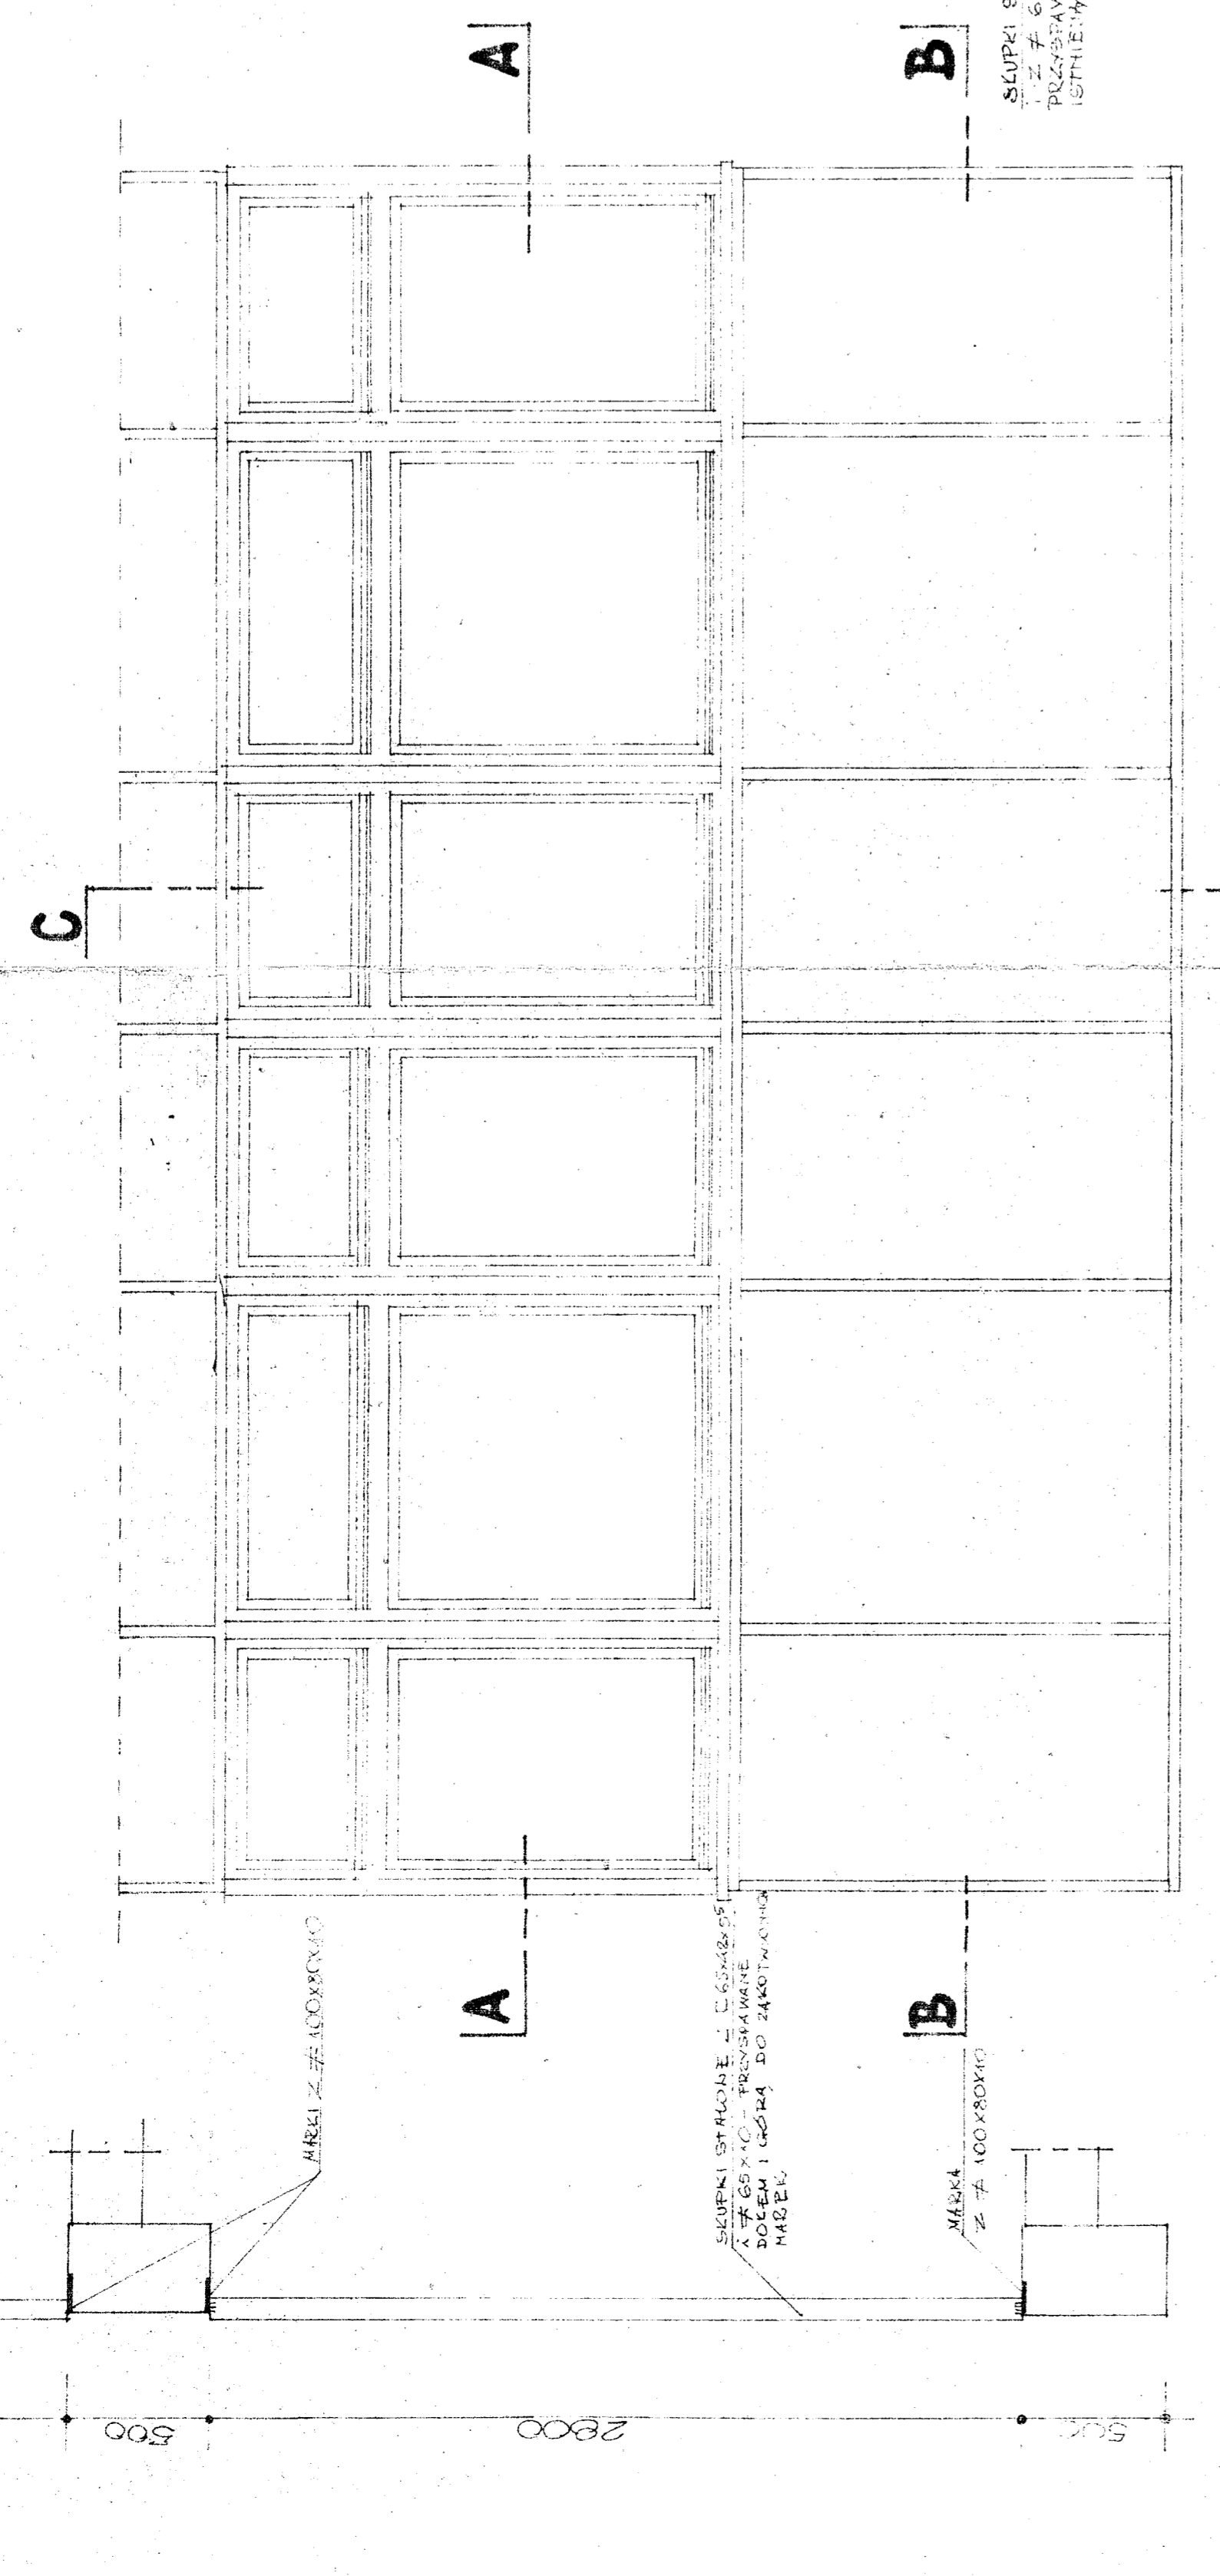

WYKAZ STALI DLA ELEMENTÓW ELEMENTYNYCH

Element	Symbol	Wymiar	Waga (kg)	Współczynnik	Waga (kg)

SZT. 12
x 12 = 108,48 kg

SZT. 2
x 2 = 26776 kg

SZT. 2
x 2 = 202,64 kg

SZT. 2
x 2 = 571,62 kg

UWAGI!

